


(Reference)

**Fukushima Daiichi Unit 1 – 4 Layout of Sea Water Pipe Trench and Vertical Shaft,
Plan and Record of Blockage Work**

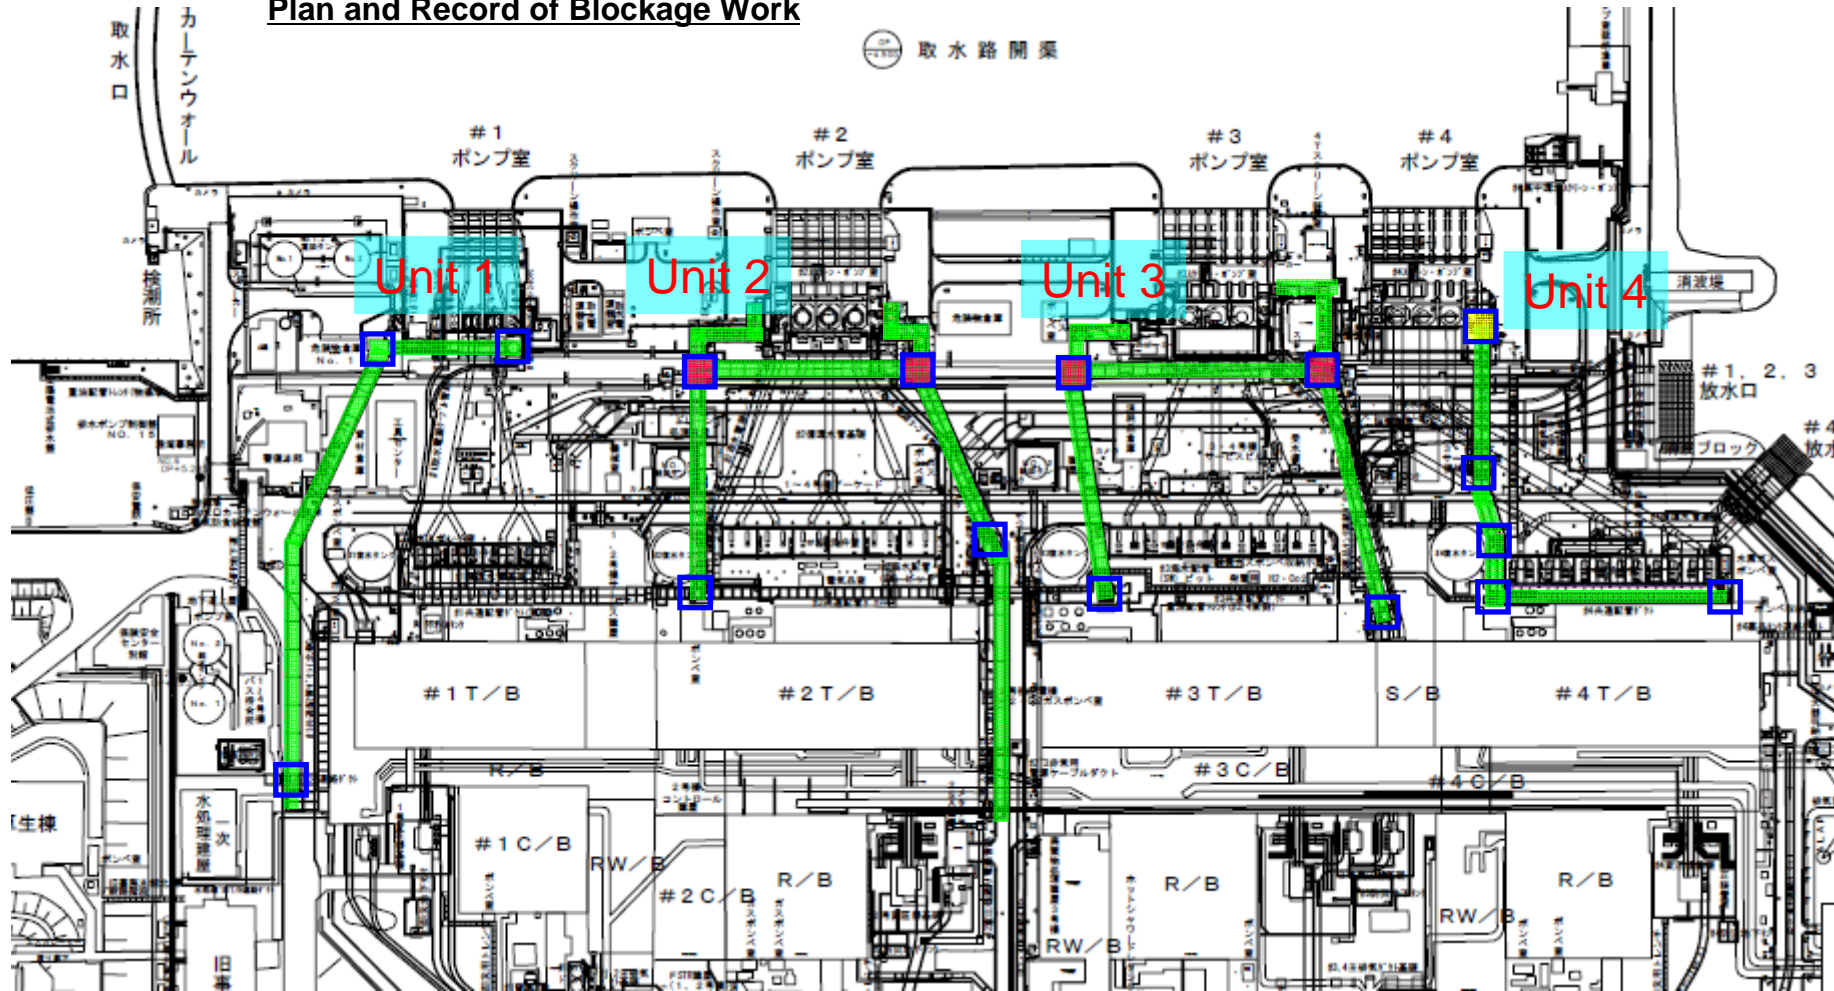

(Legend)

- : Vertical Shaft
- : Vertical Shaft (Planning to Close)
- : Vertical Shaft (Already Closed)
- : Trench